


Alternative 3

Anlage 3 zur Drucksache Nr. 10/0260

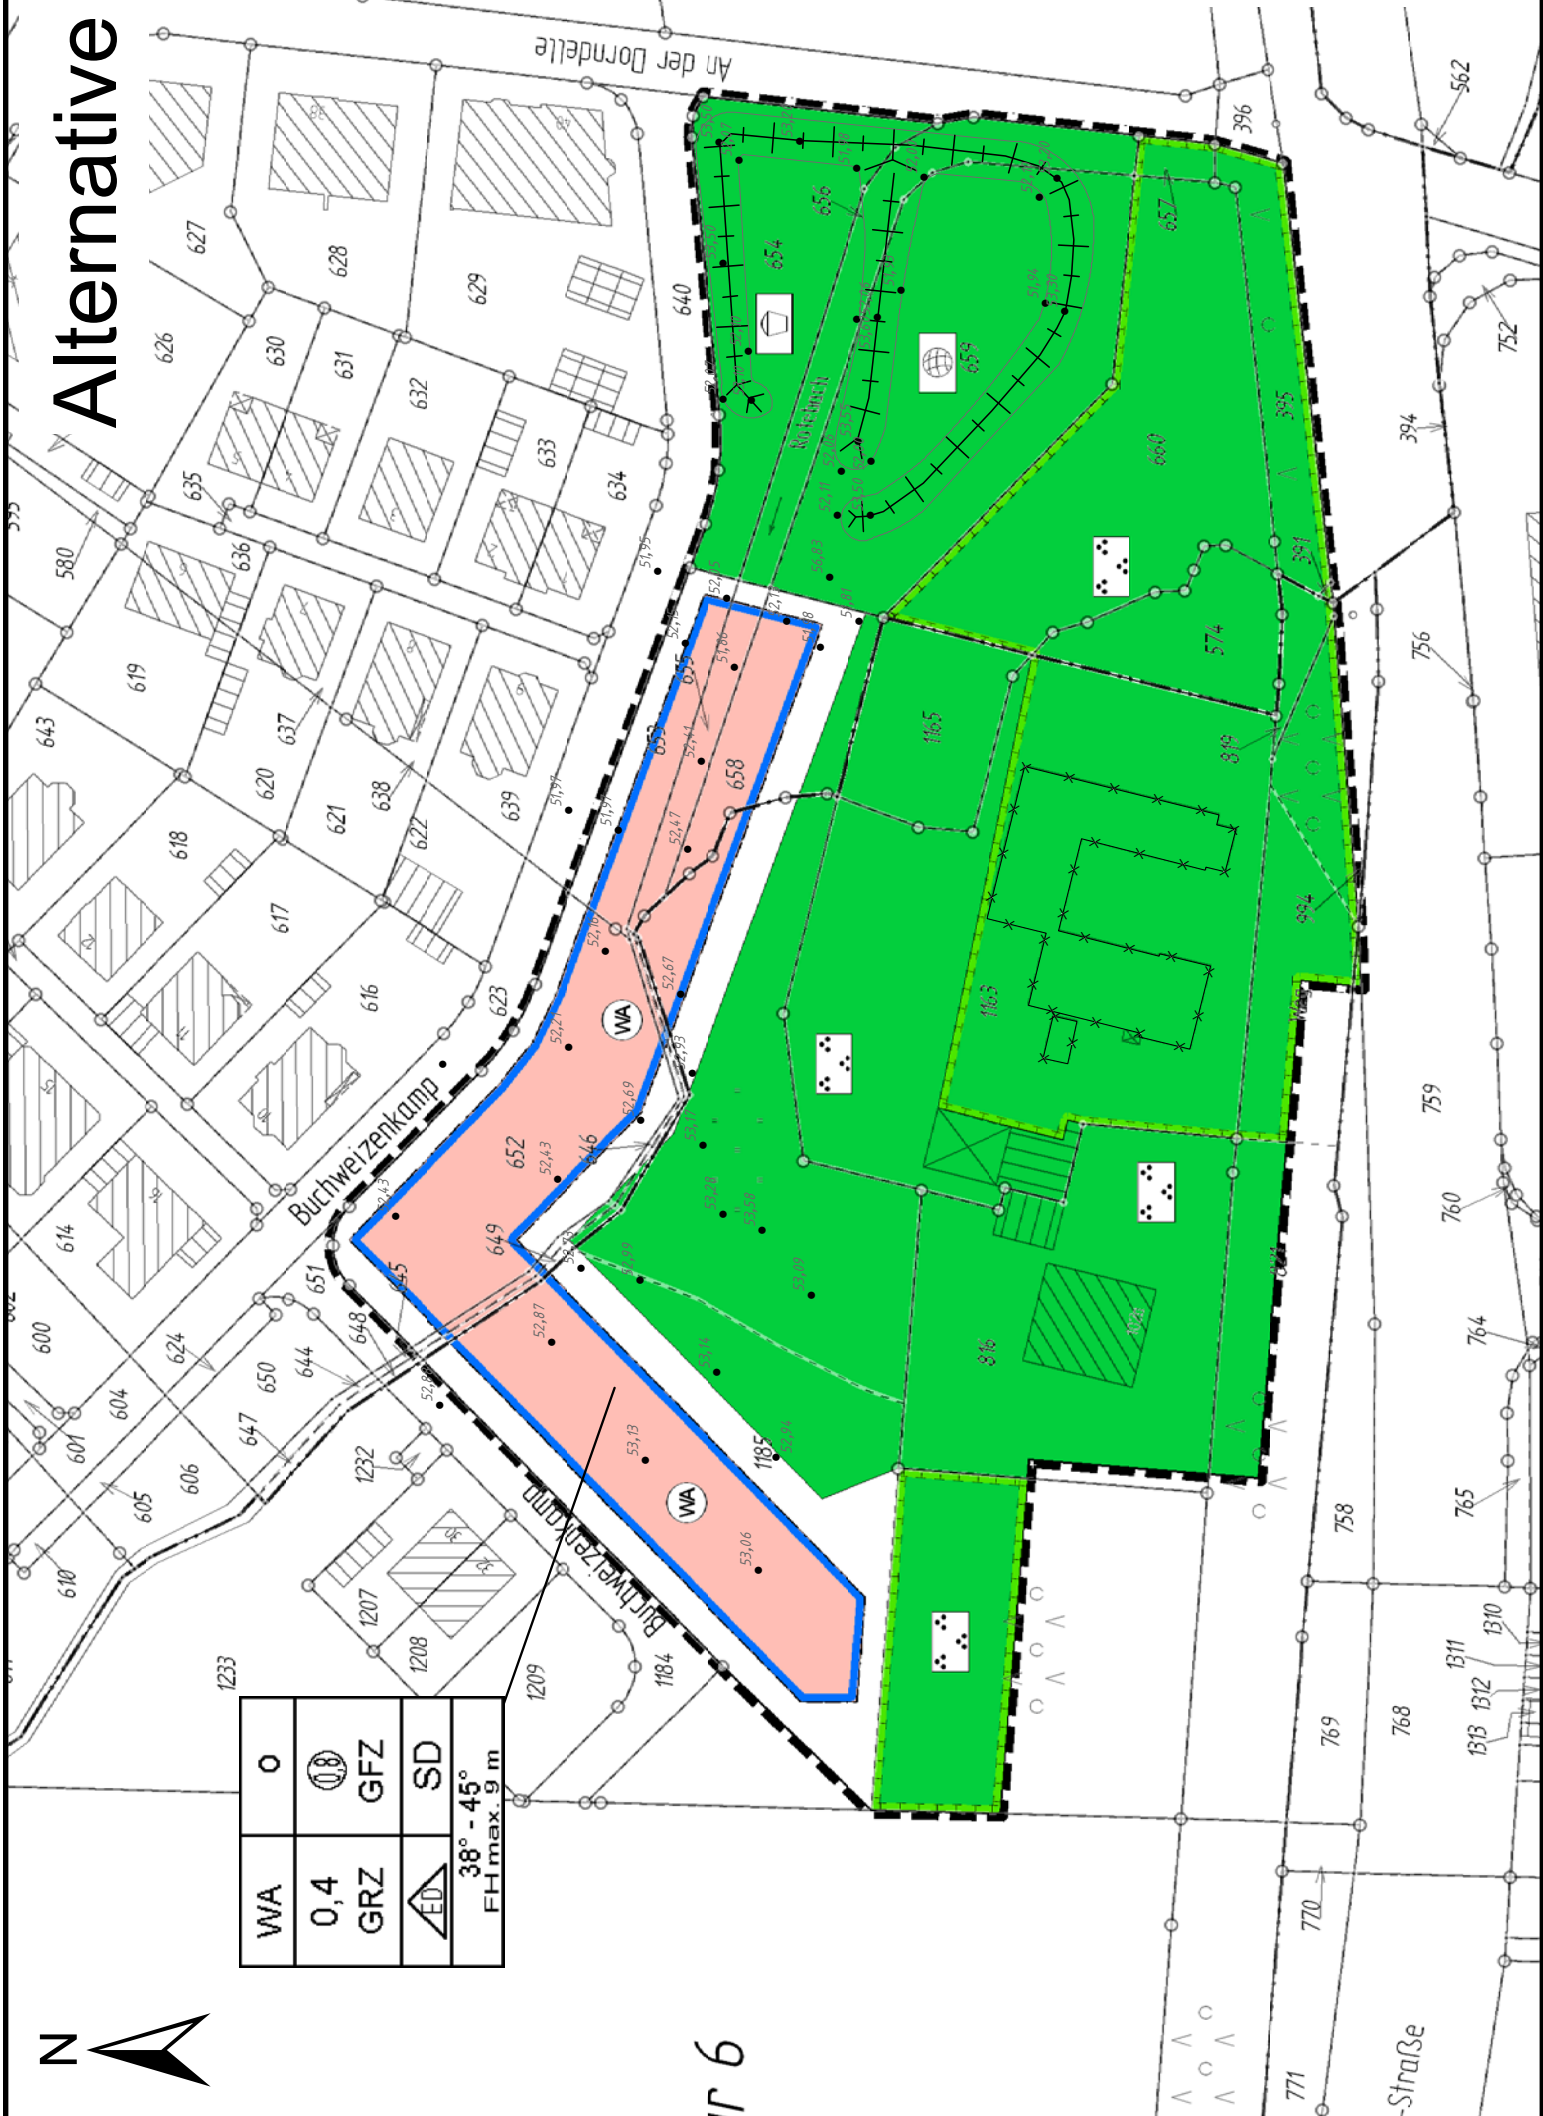

6

Strasse